

Arthur


EDWARDS HOUSE

GROUND FLOOR

MAY /02

Project no.


Shee

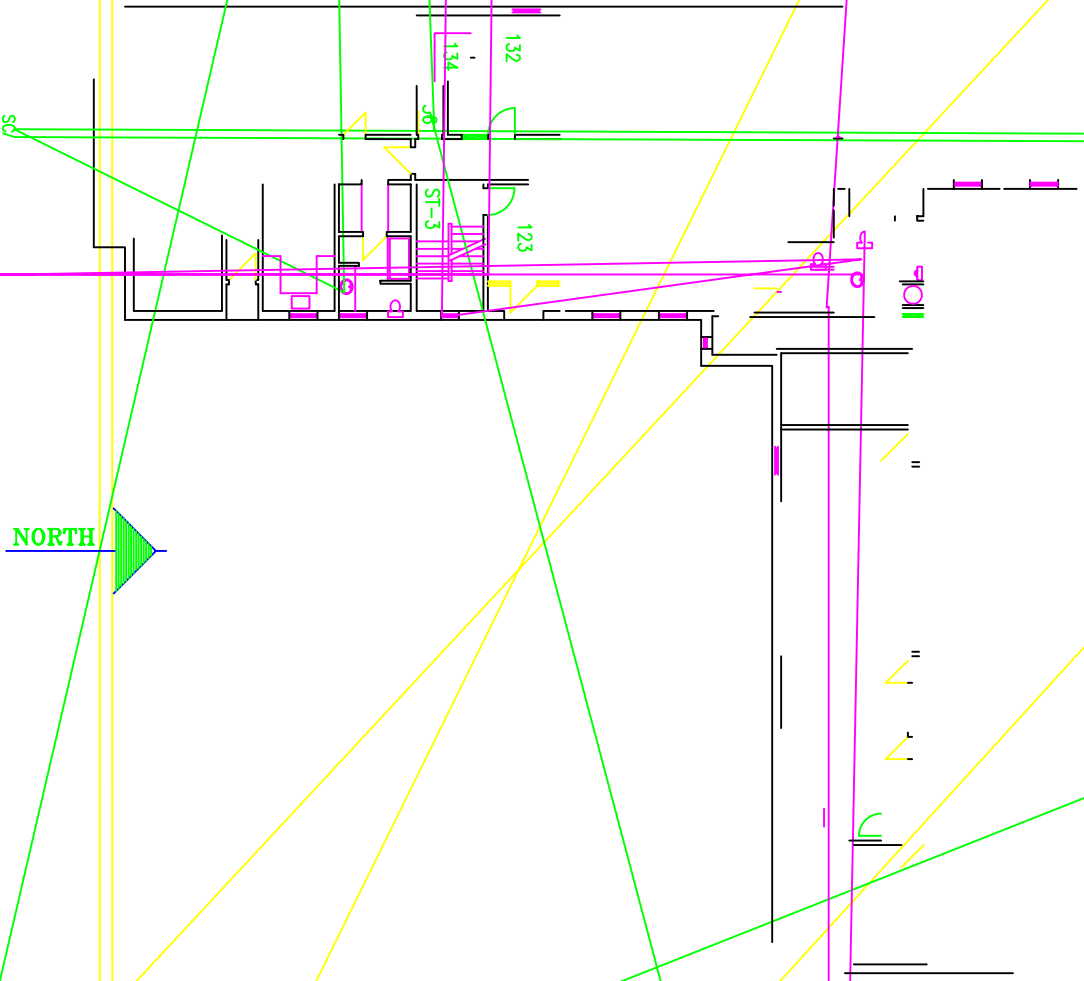


NORTH



Arthur J. Al
Architect
EDWARDS HOUSE
DOB
MAY /02
Project no.
Sheet no.

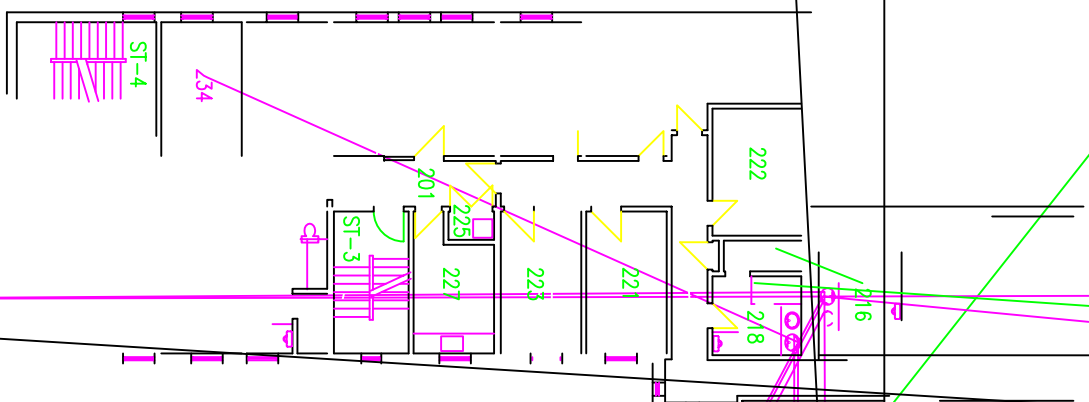


3  
2

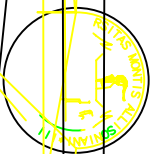

Architect Ltd.  
EDWARDS LTD

SECOND FLOOR

Sheet no. A-2

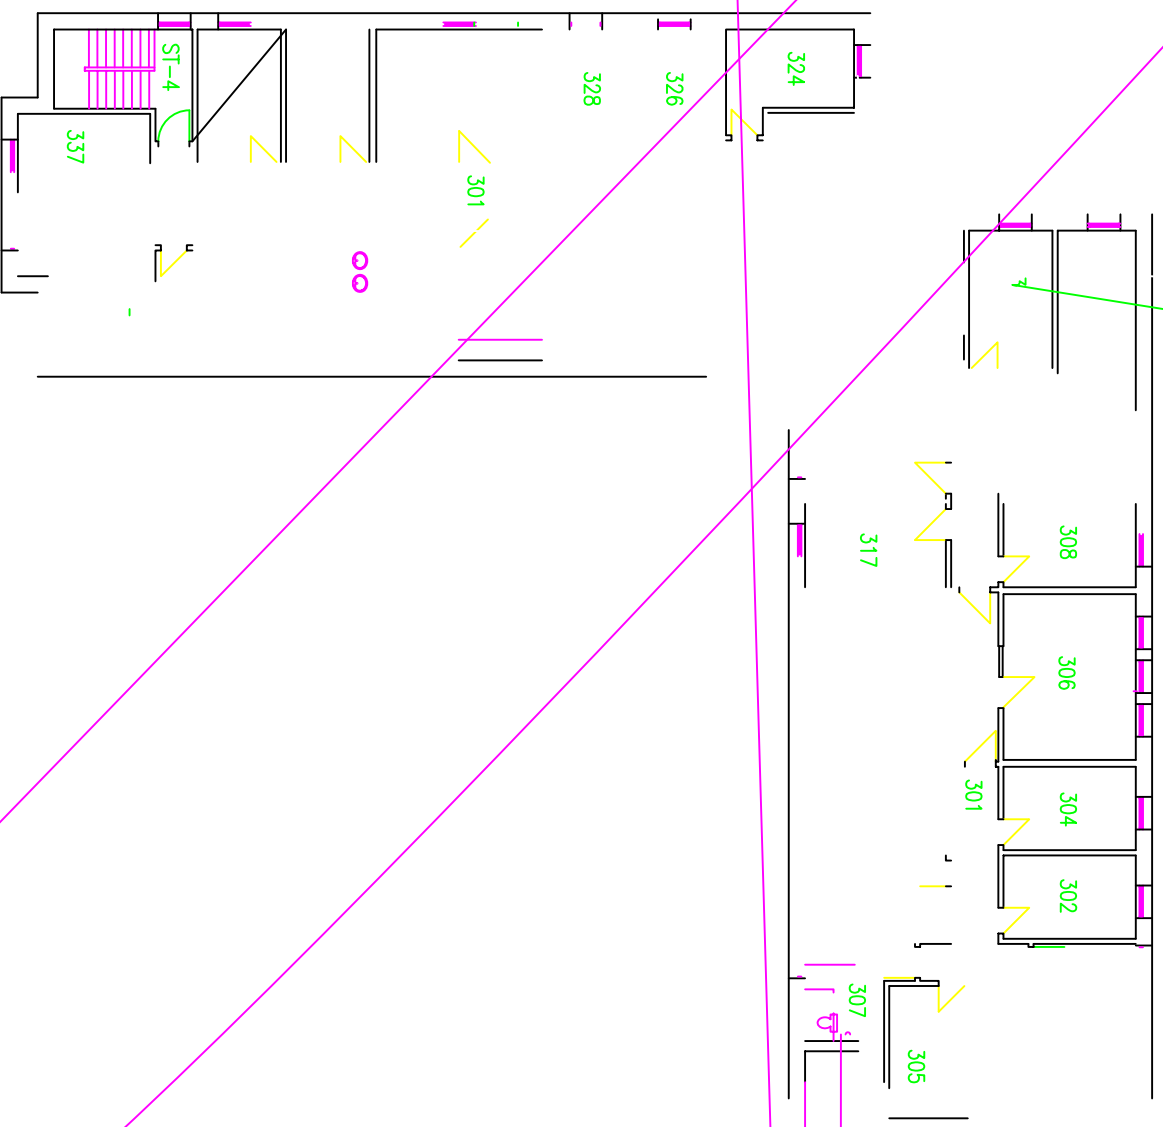

4 THIRD FLOOR

SCALE 1/16" = 1'-0"

2



<b>Arthur J. Arseneau Architect Ltd.</b>	
Project EDWARDS HOUSE	
Sheet title THIRD FLOOR	
Date MAY /02	Project no.
Drawn by DB	Sheet no. A-2